


CLIFTON BETTERMENT ASSOCIATION
BARN ADDITION

Project Number: 16048


Date/Architect:	
PP 07/07/17 CS	

Copyright © 2017
Sutton Yantis Associates Architects.
All rights reserved. Reproduction in
whole or in part without permission
is prohibited.

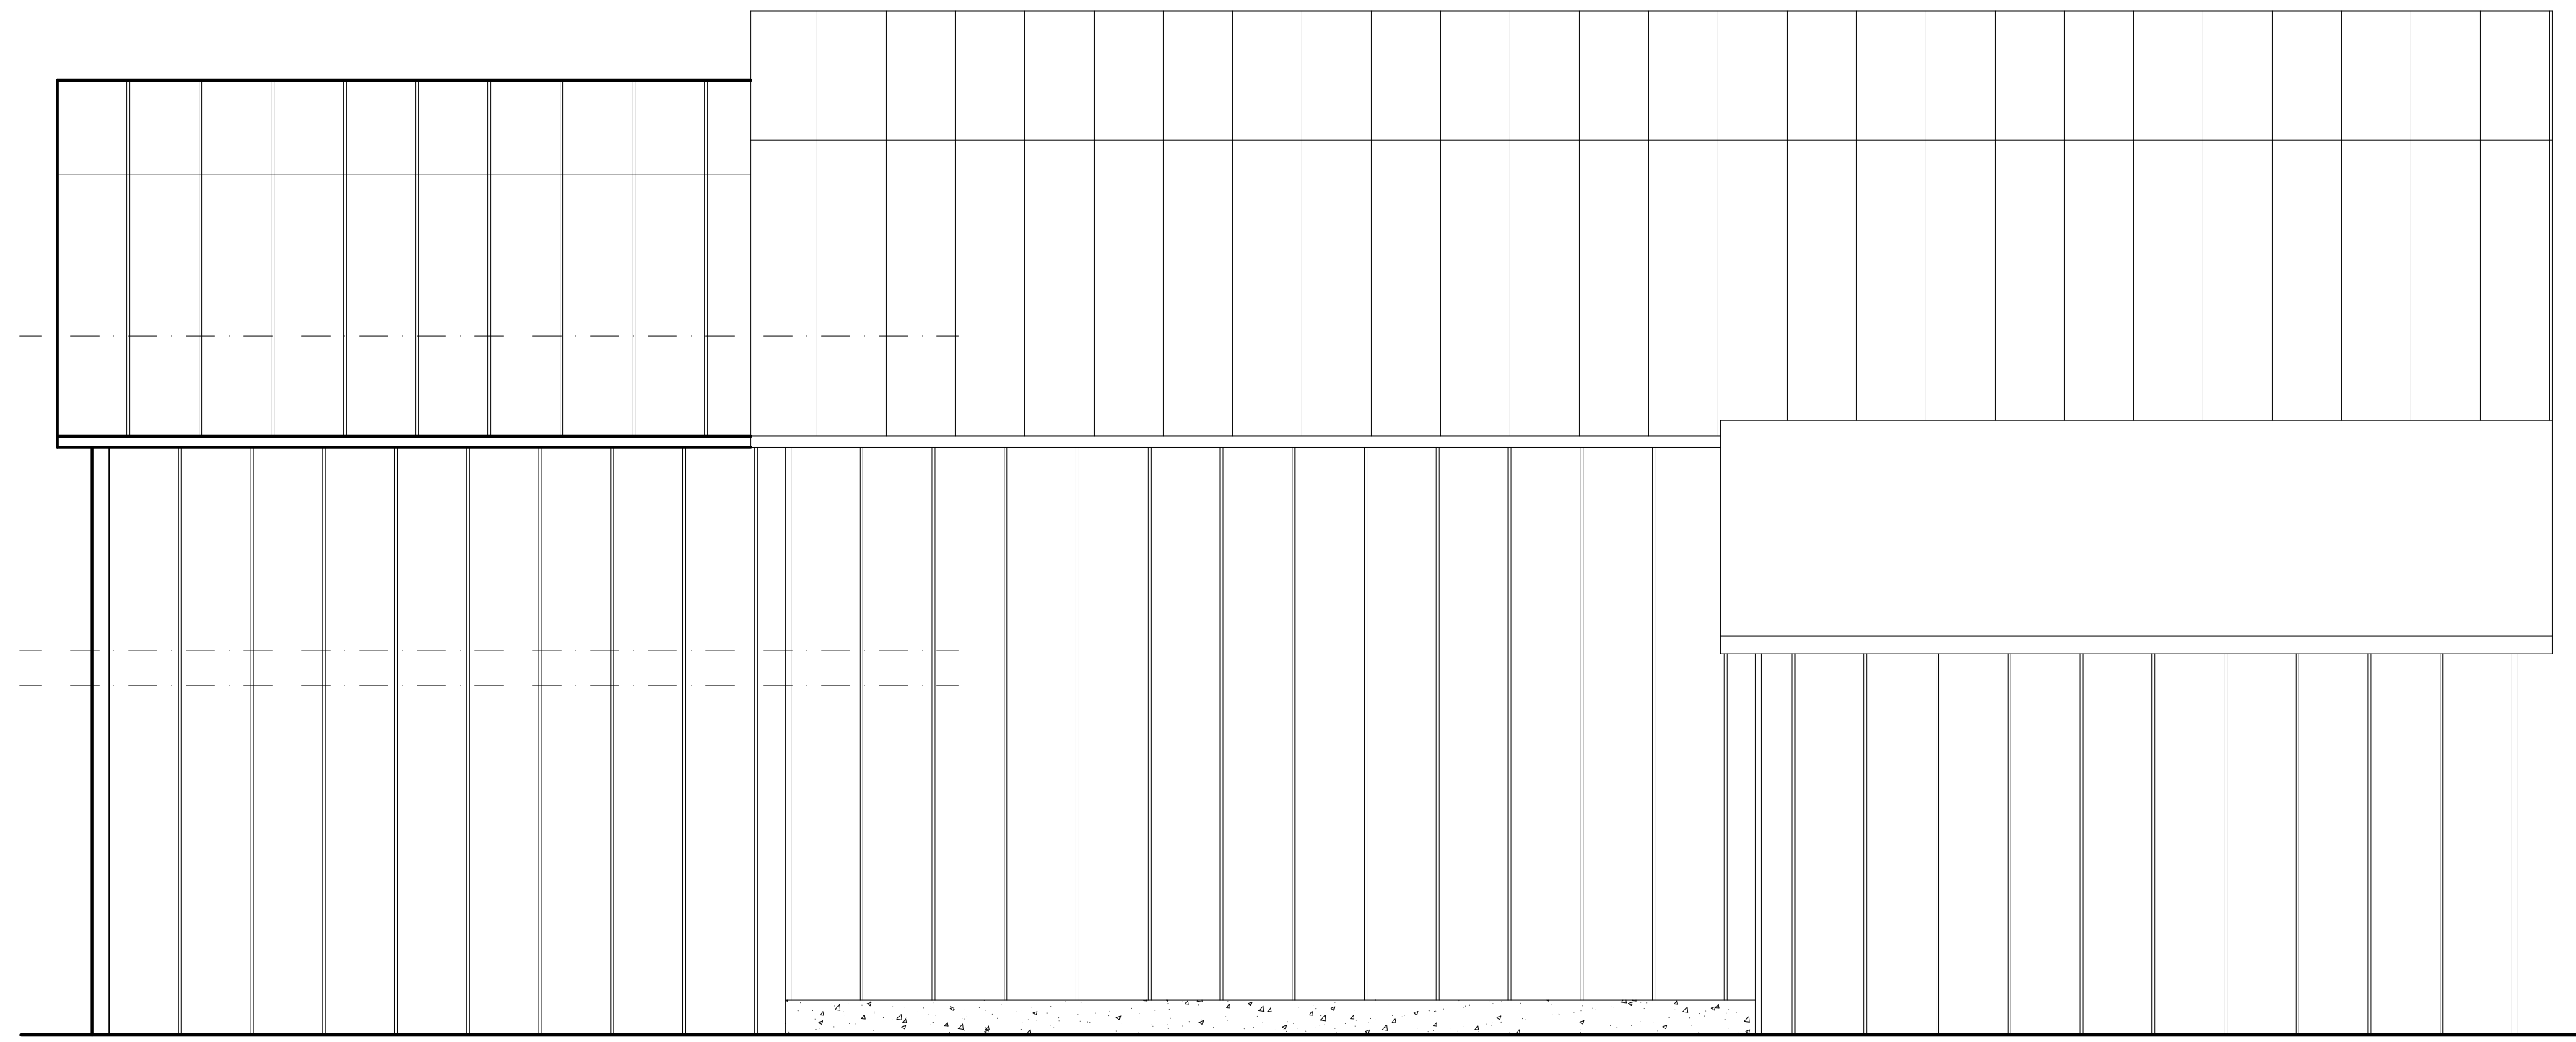


Proposed Left Side Elevation

1/4" = 1'0"

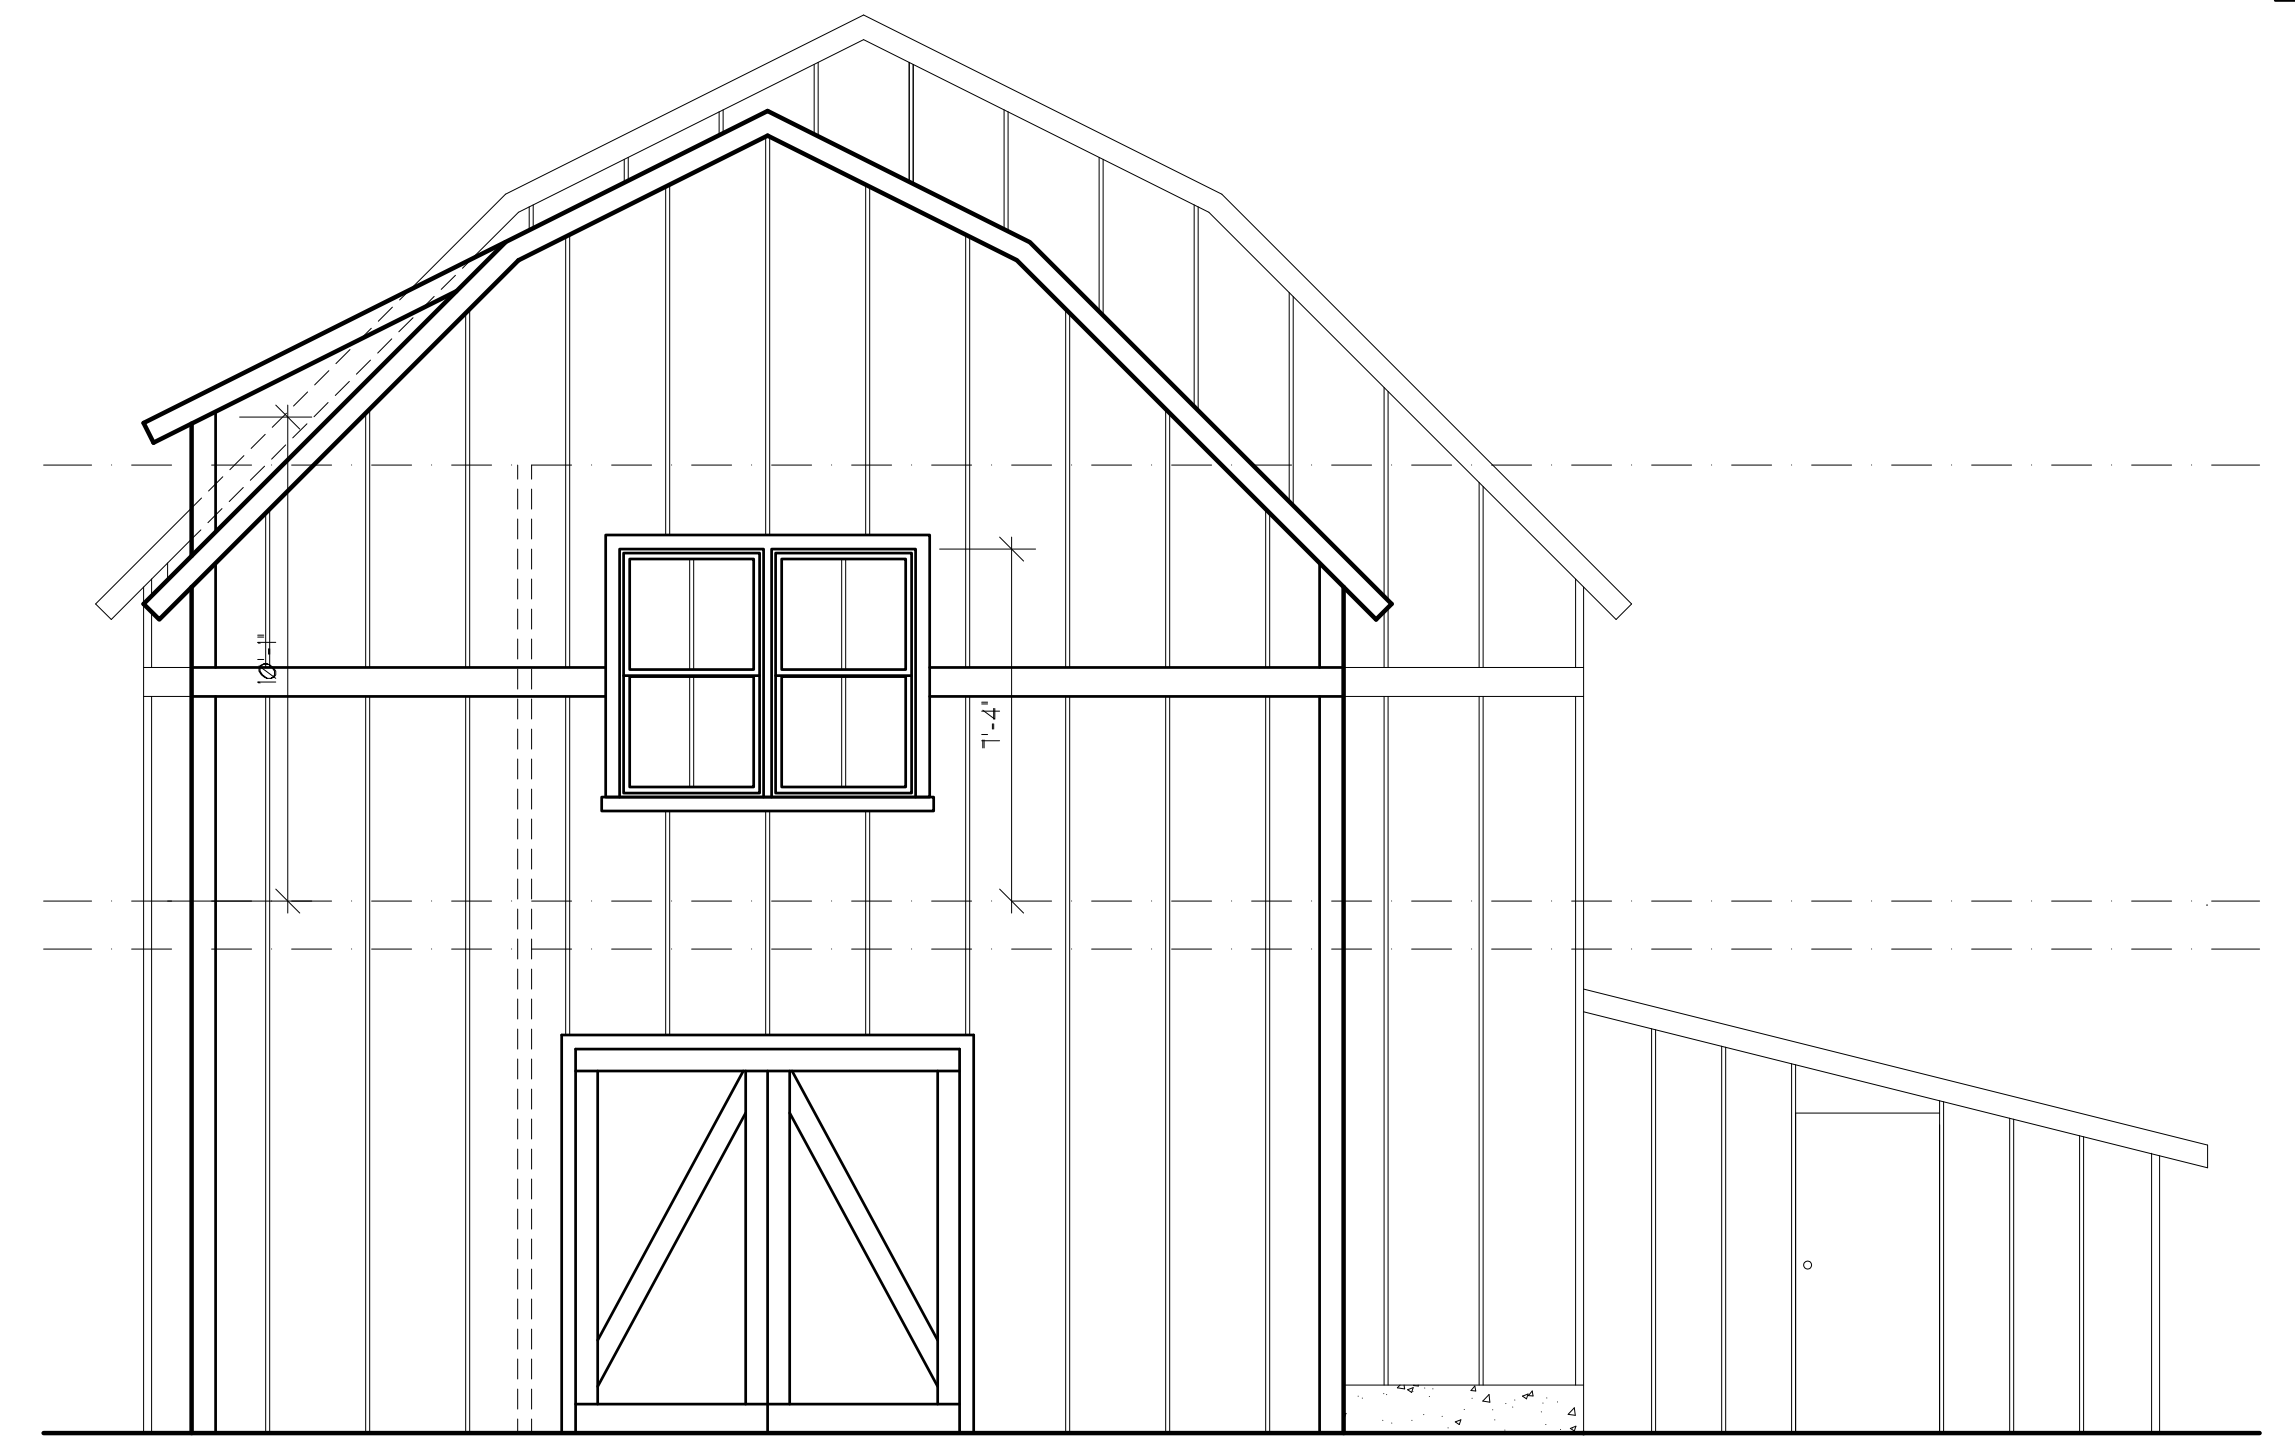

Proposed Rear Elevation

1/4" = 1'0"

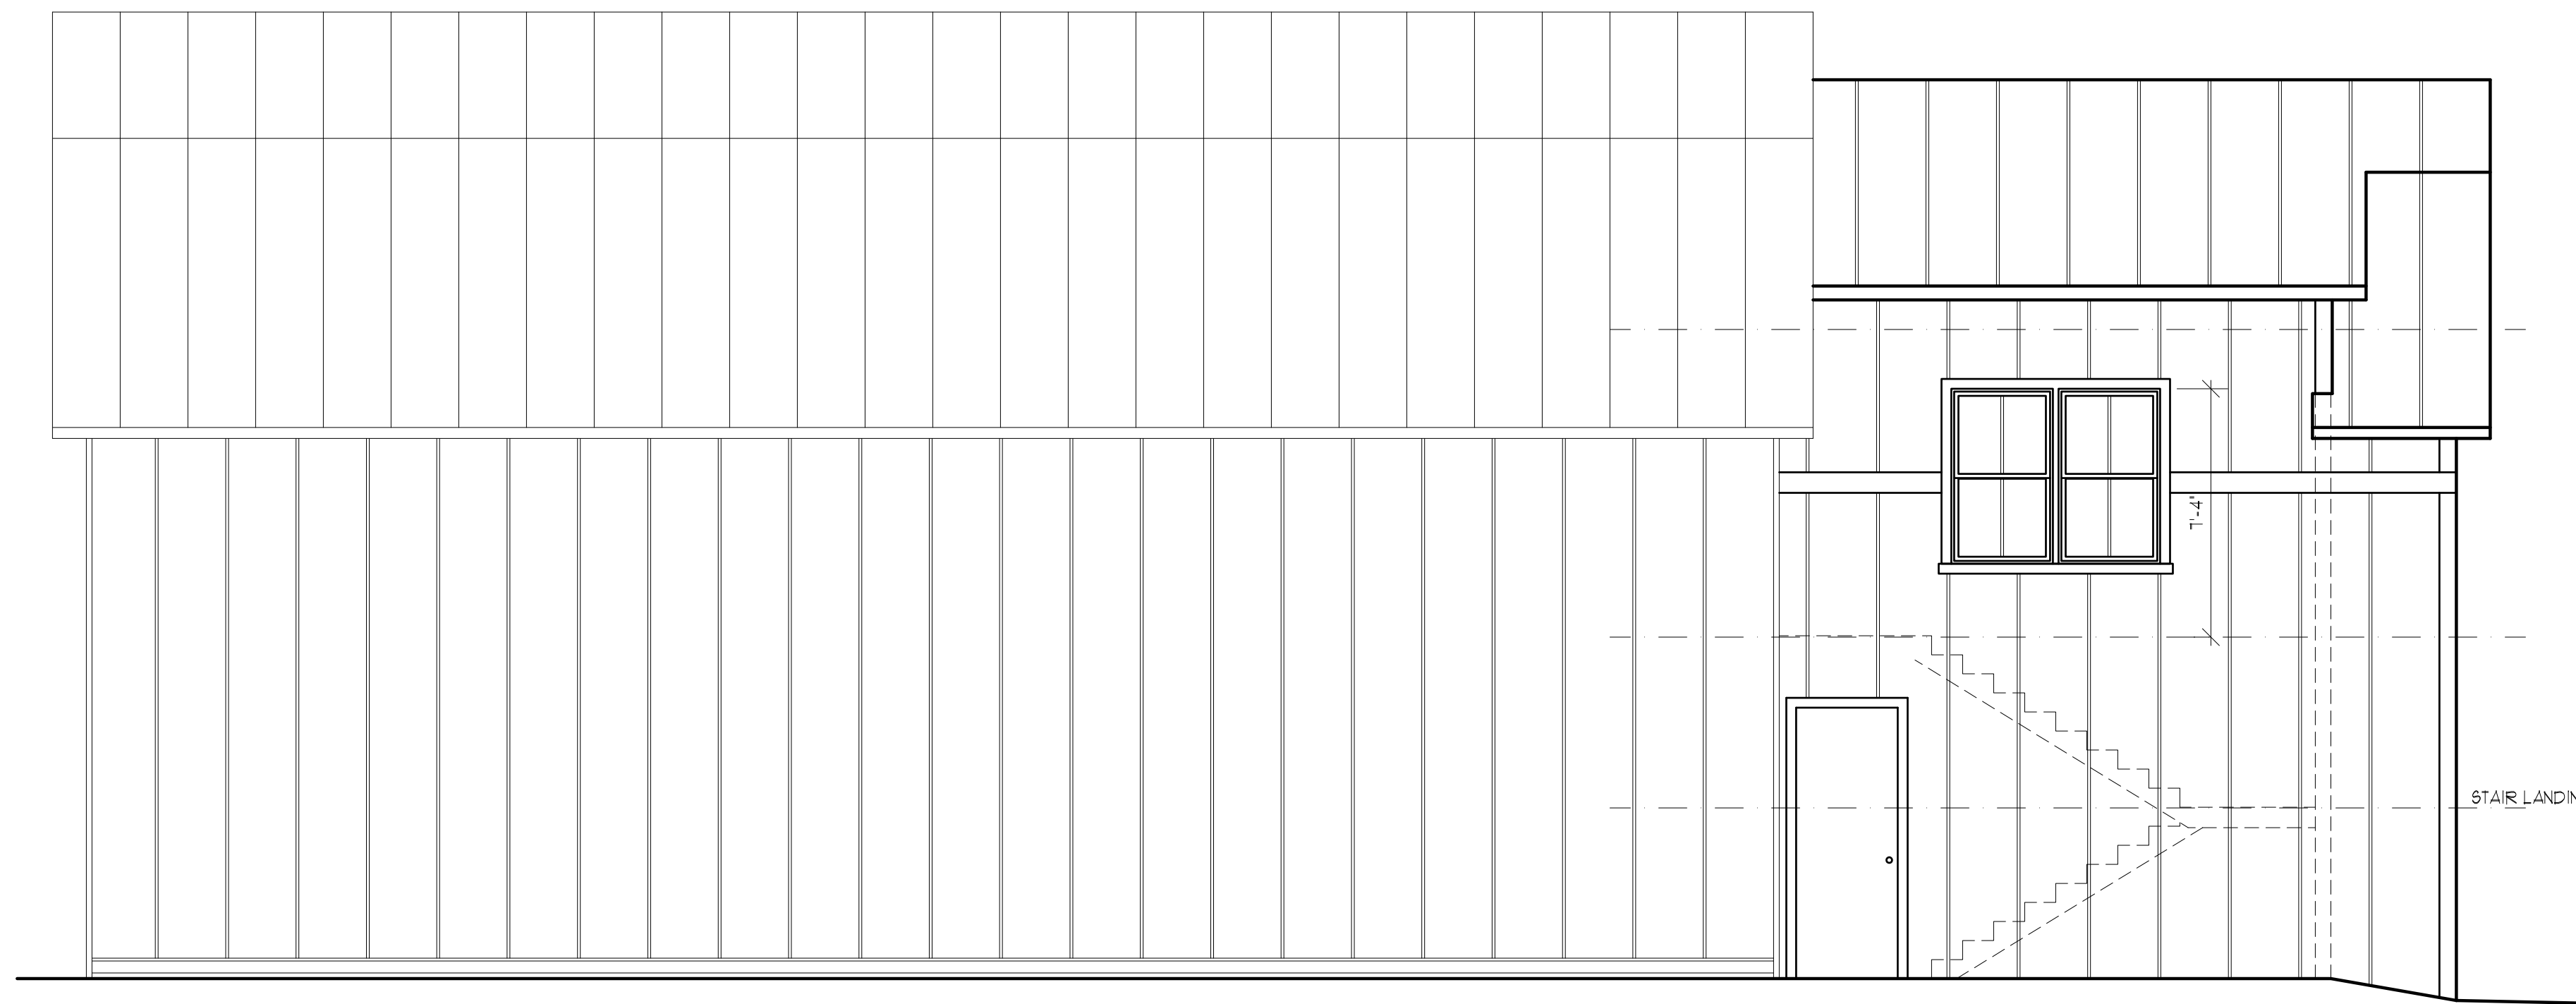

Proposed Right Side Elevation

1/4" = 1'0"



CLIFTON BETTERMENT ASSOCIATION
BARN ADDITION

Project Number: 16048

Date/Architect:	
PP 07/07/17 CS	

Copyright © 2017
Sutton Yantis Associates Architects.
All rights reserved. Reproduction in
whole or in part without permission
is prohibited.